



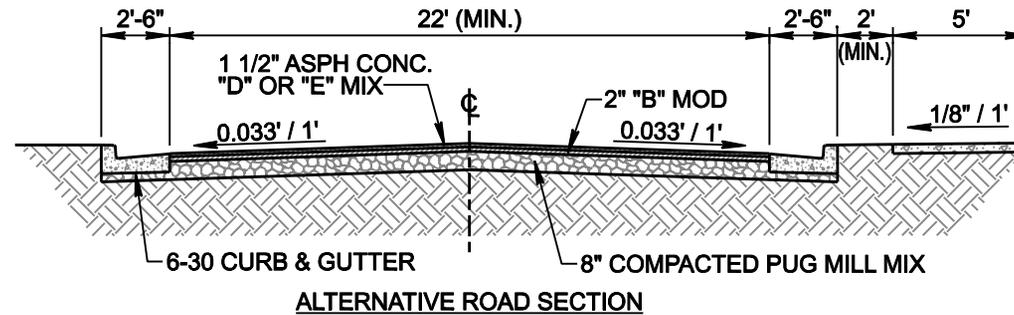

JAMES CIVIL ENGINEERING

110 MATHIS DRIVE, SUITE 204
DICKSON, TENNESSEE 37055
615-740-8283

CITY OF DICKSON
SECTIONS FOR MINOR STREETS

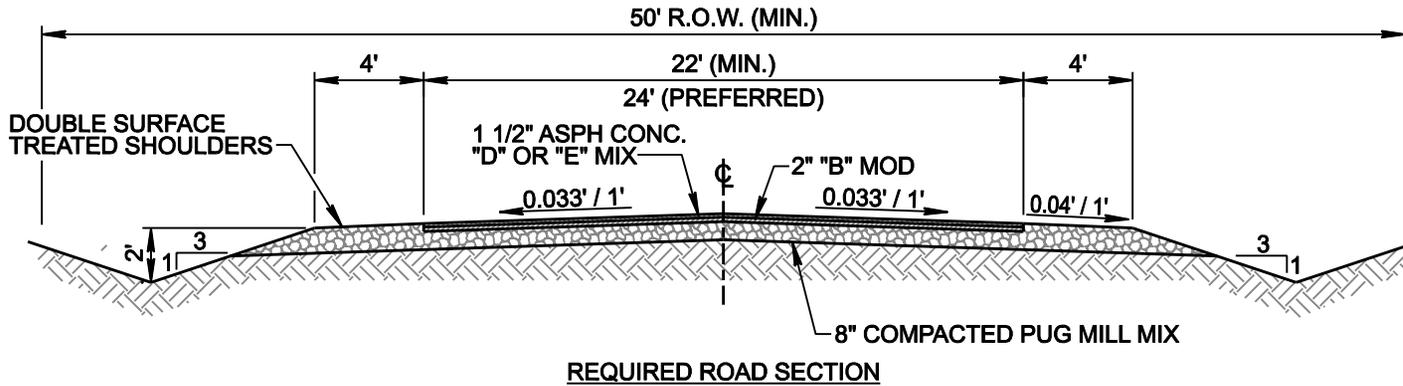

NOTE:
MINOR STREETS ARE DEFINED AS NON-COMMERCIAL/INDUSTRIAL STREETS THAT DO NOT CONNECT TO AN ARTERIAL STREET, OR DOES NOT ACCEPT TRAFFIC FROM INTERSECTING MINOR STREETS, AS DETERMINED BY THE CITY OF DICKSON.

SECTIONS FOR MINOR STREETS
CITY OF DICKSON, TENNESSEE
(NOT TO SCALE)